


Luna Garage Site

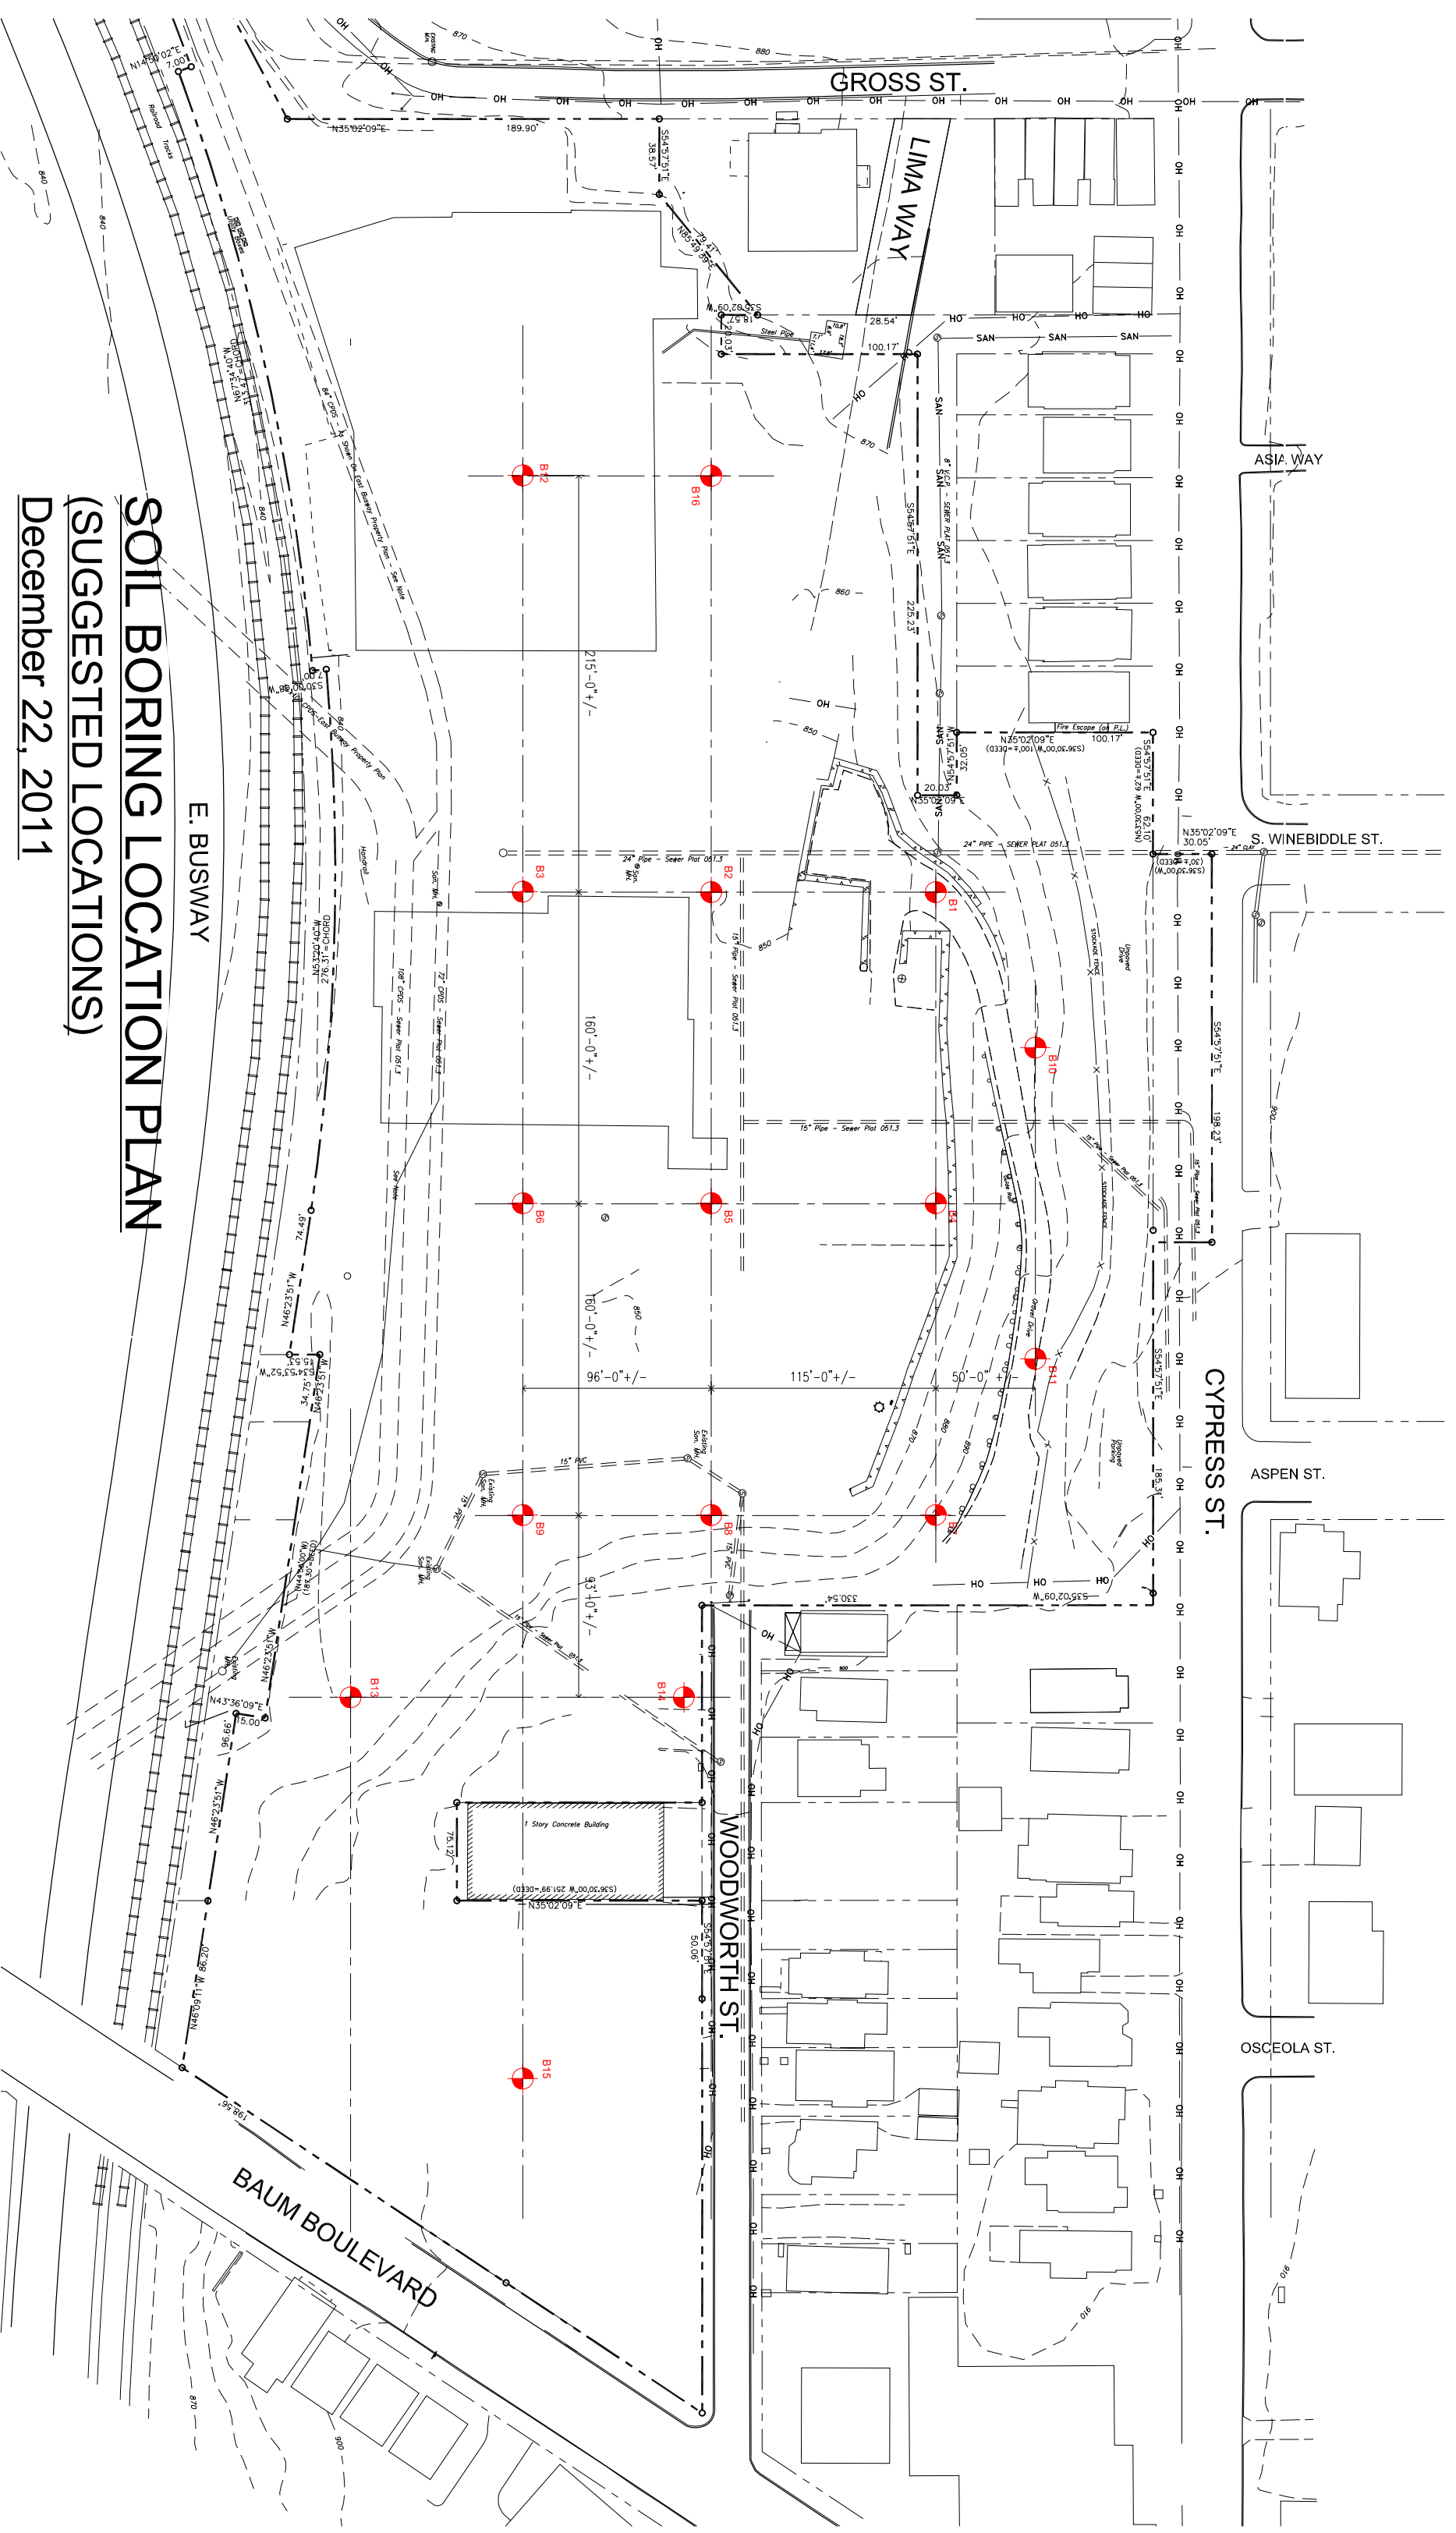

SOIL BORING LOCATION PLAN

(SUGGESTED LOCATIONS)

December 22, 2011