


**SOIL BORING LOCATION PLAN
(SUGGESTED LOCATIONS)
DECEMBER 14, 2011**

Existing locations!

*Existing
Refrigerator
Building*

**EXISTING
SEWER LINES
(V.I.F.)**

*Permissions for
borings @
street side
of building
to be
confirmed*

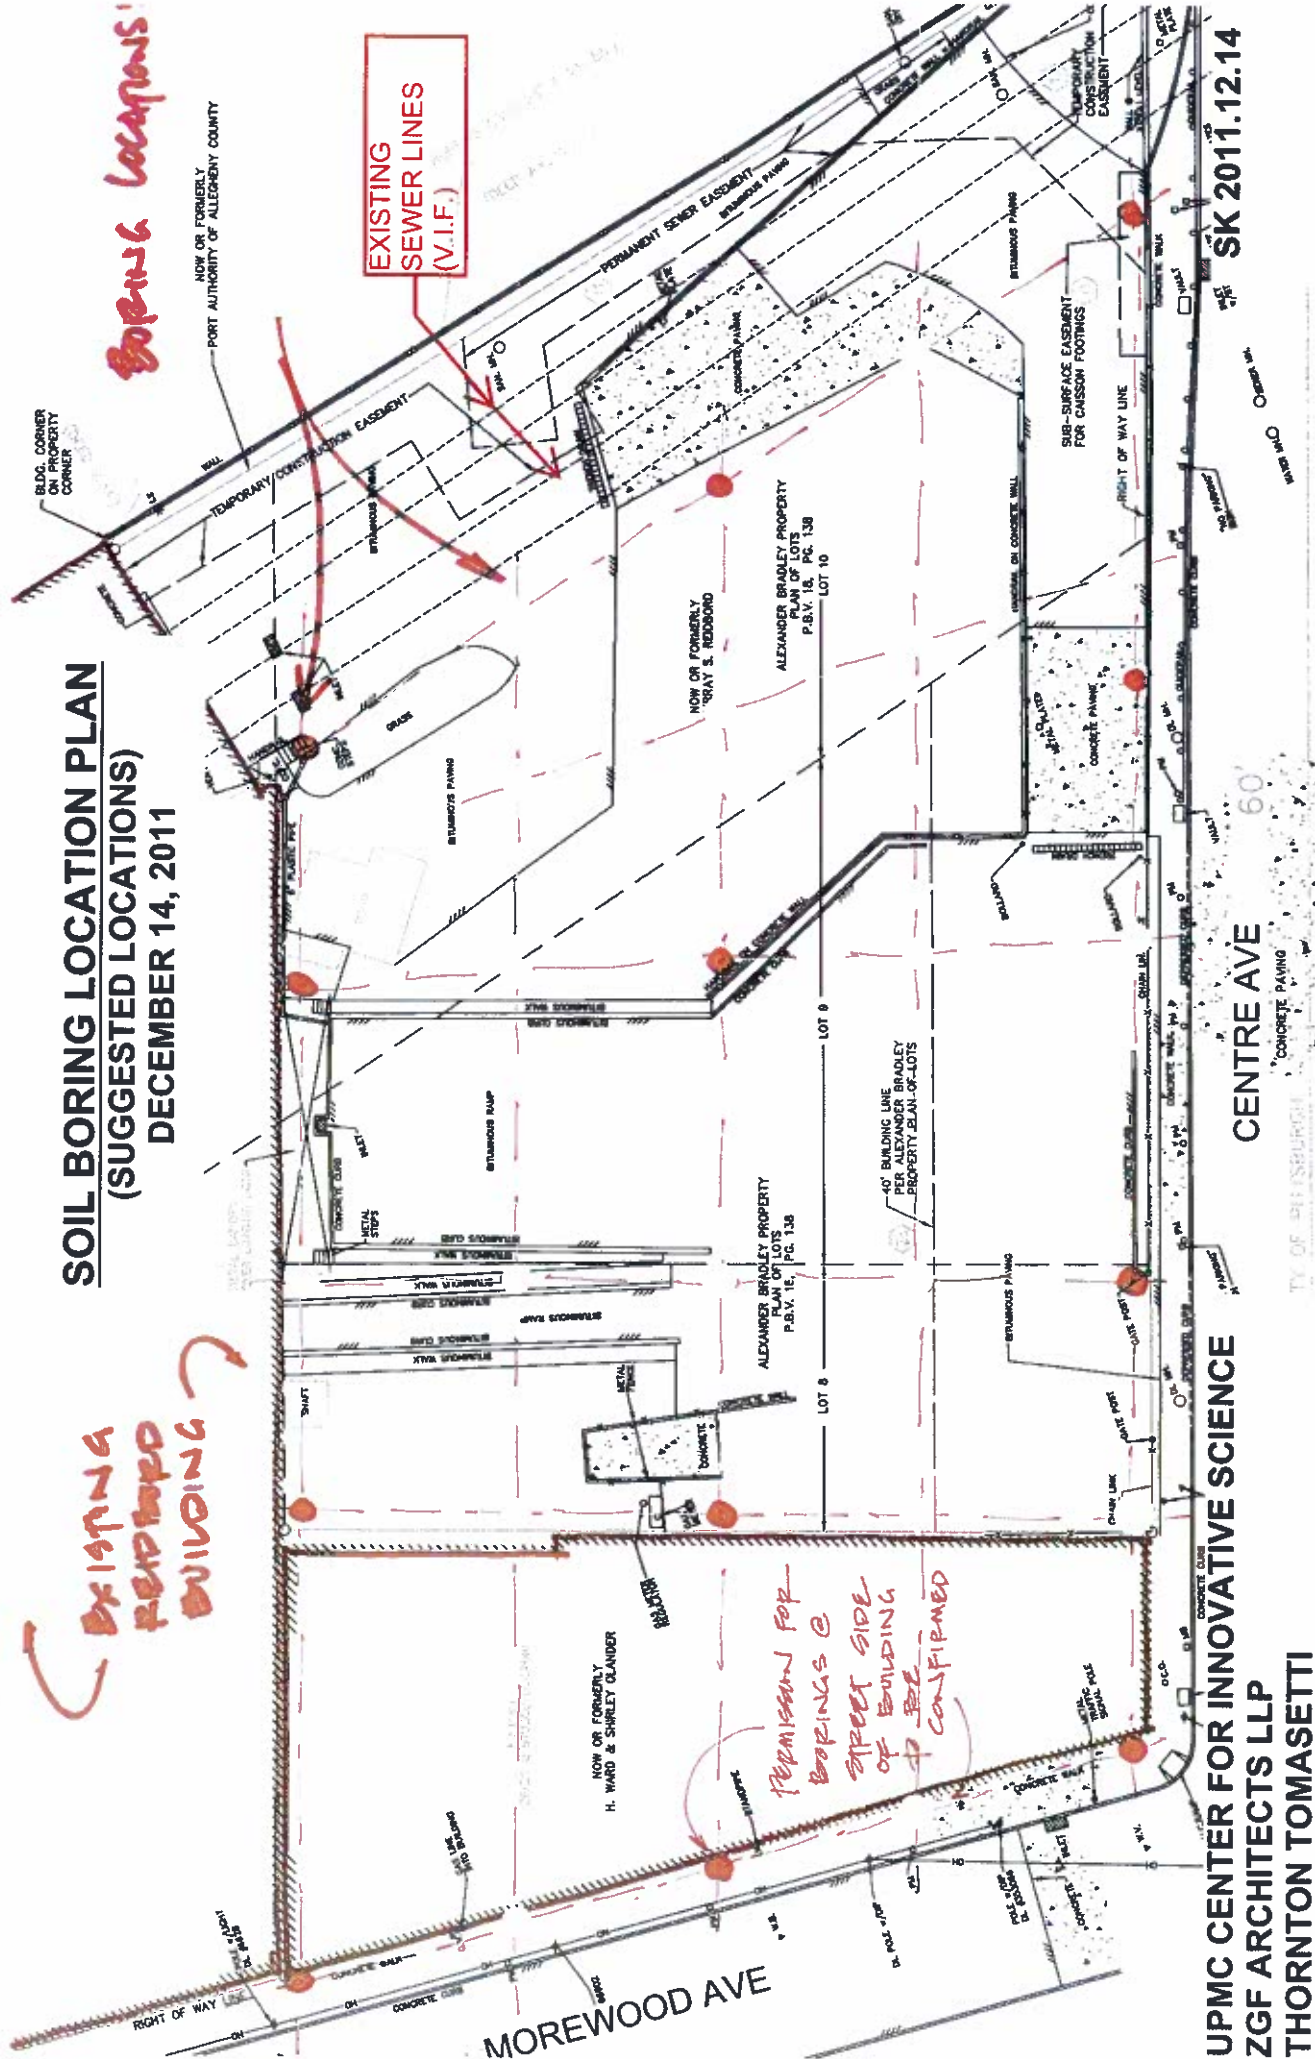

SK 2011.12.14

**UPMC CENTER FOR INNOVATIVE SCIENCE
ZGF ARCHITECTS LLP
THORNTON TOMASETTI**